

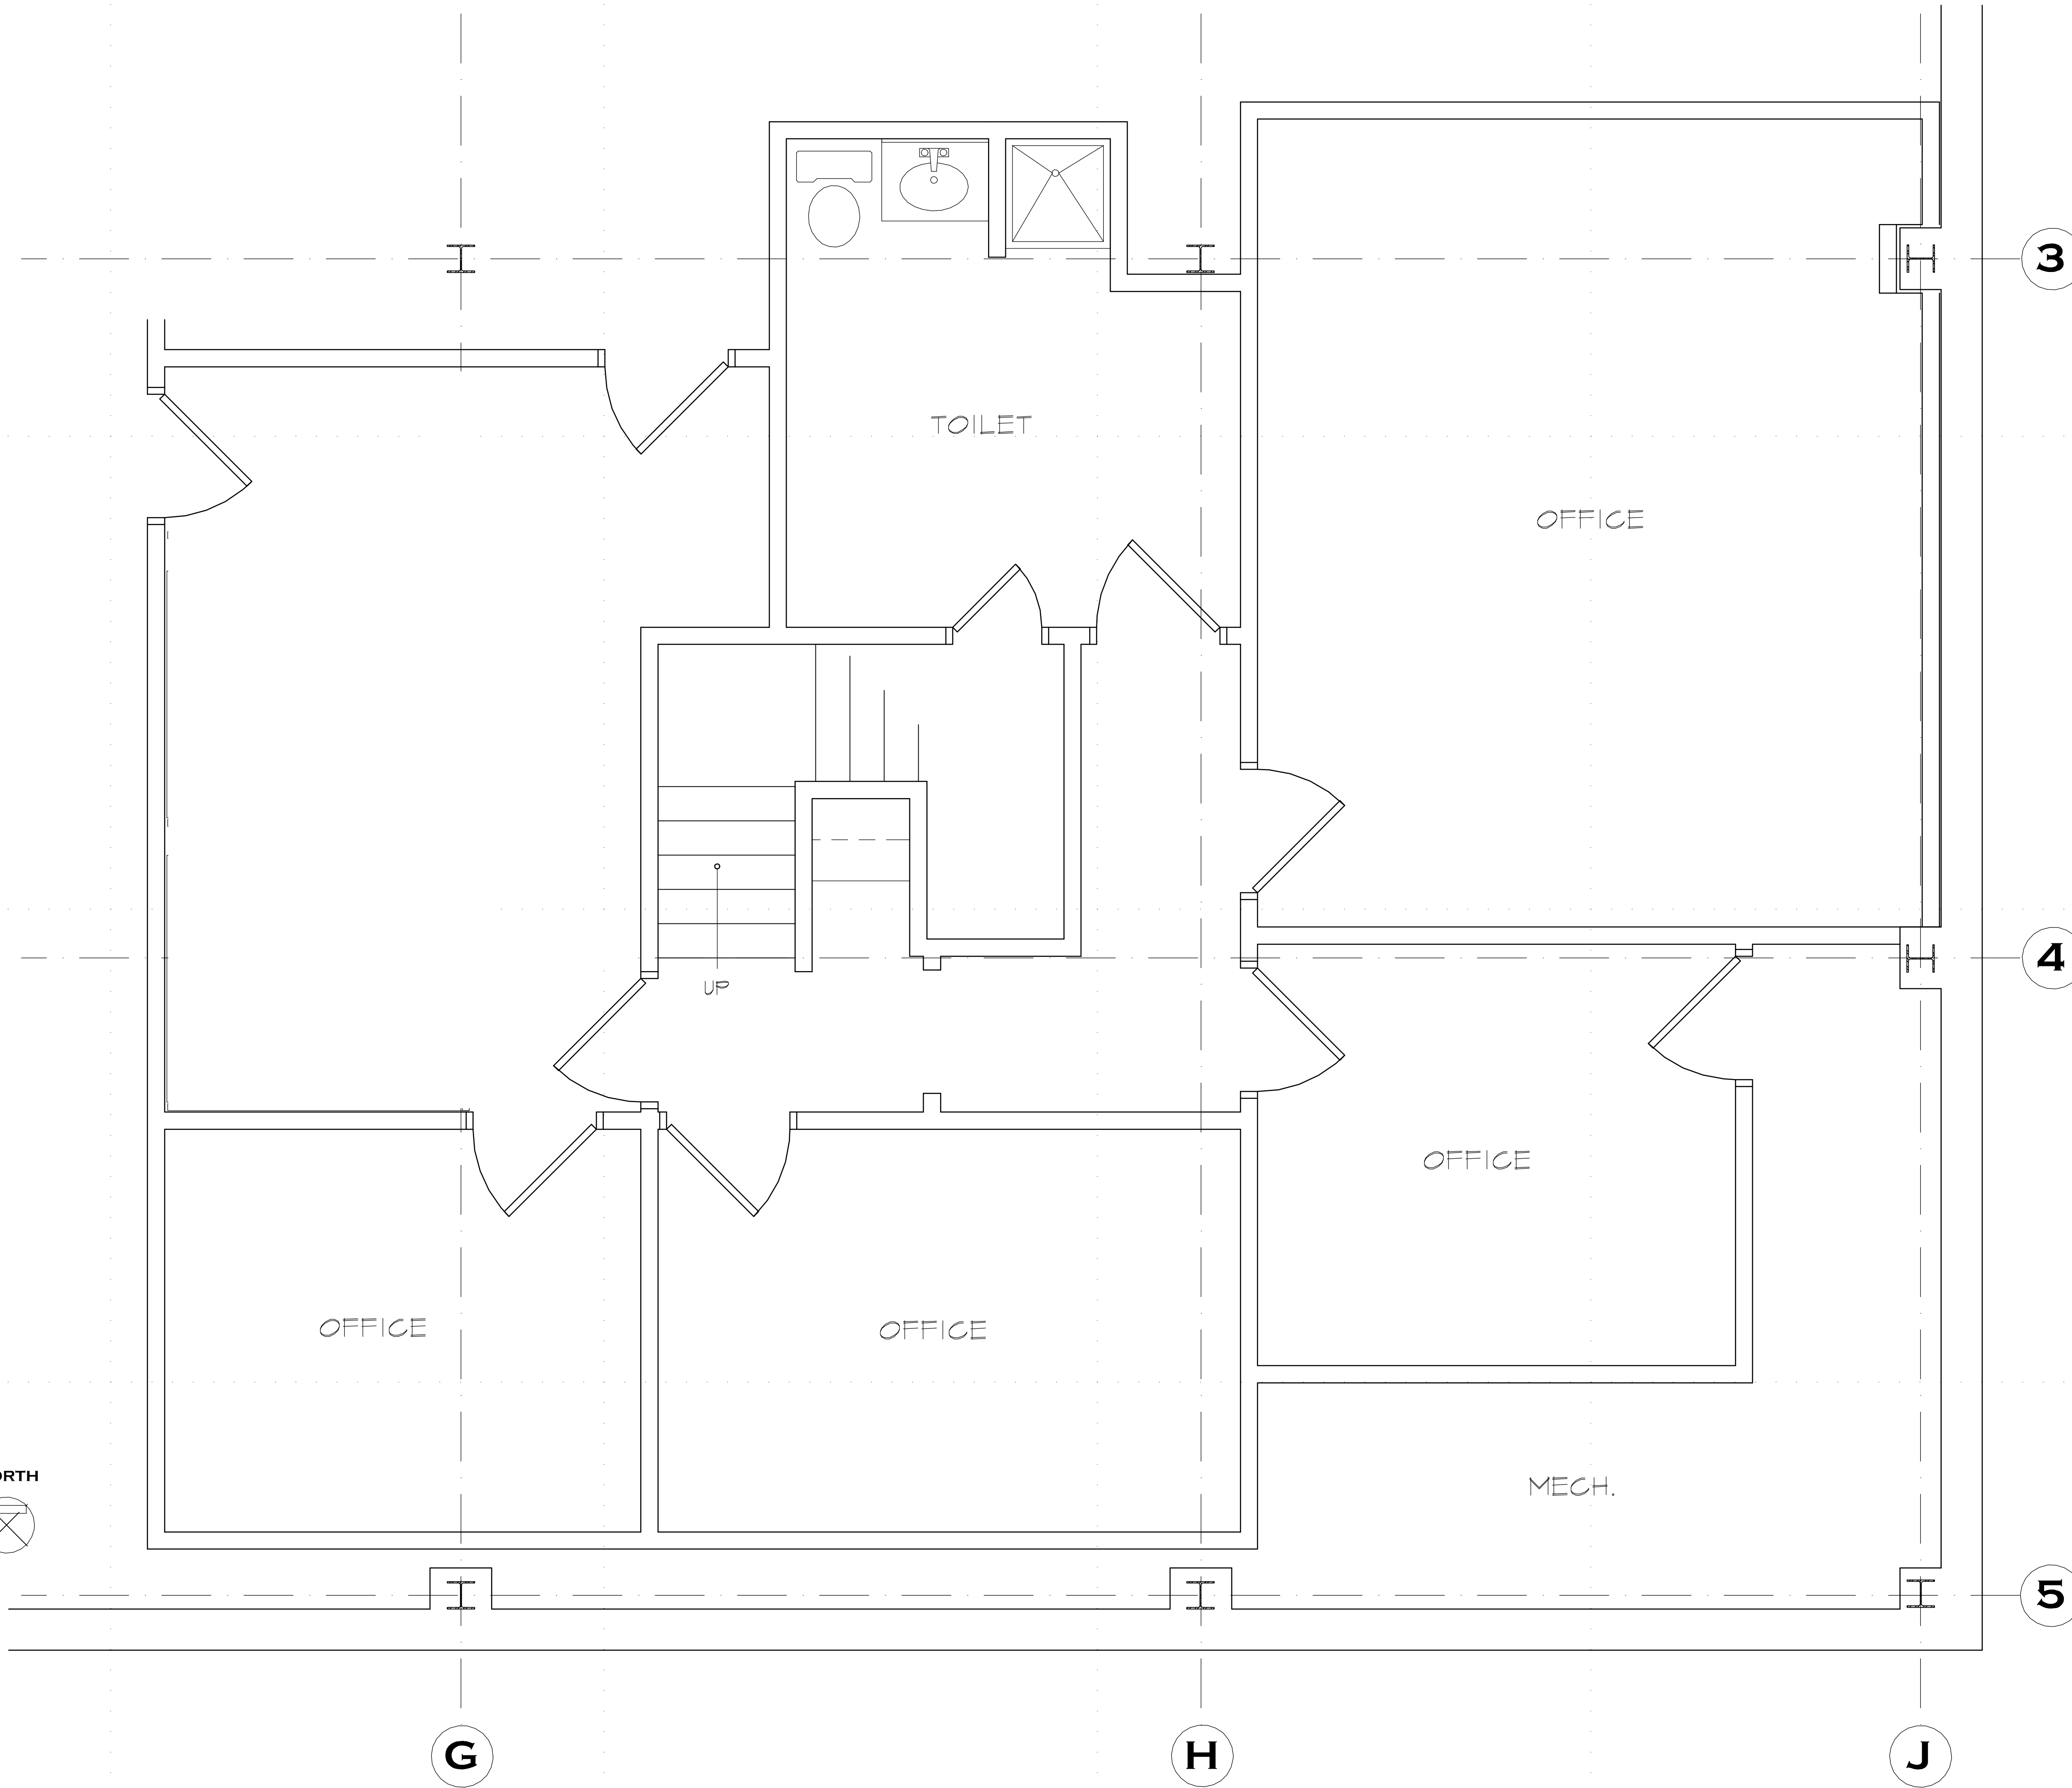


150 Linden Oaks
Suite C
Lower Level

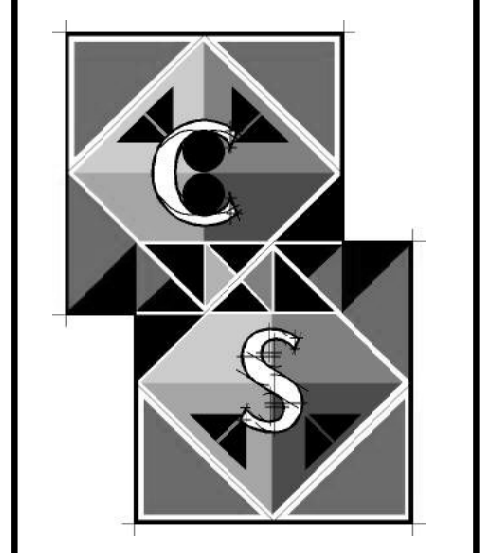

**Lower Level
Floor Plan**

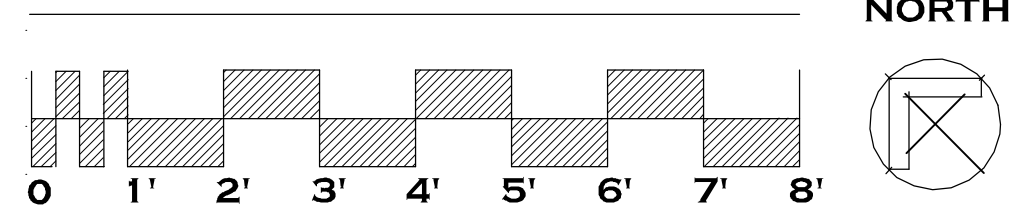


NOTICE:
IT IS A VIOLATION OF LAW FOR ANY PERSON, INCLUDING THE ARCHITECT, TO REPRODUCE OR TRANSMIT THIS DOCUMENT IN ANY MANNER WITHOUT THE WRITTEN PERMISSION AND CONSENT OF CHAIT STUDIOS ARCHITECTS.
COPYRIGHT © 2012 CHAIT STUDIOS ARCHITECTS

PROJECT: 150 LINDEN OAKS SUITE C
ROCHESTER, NEW YORK

CHAIT STUDIOS
234 MILL STREET
ROCHESTER, NEW YORK 14614
585.454.6730 FAX 585.454.5473 csa@chaitstudios.com

DRAWING:
LOWER LEVEL
FLOOR PLAN

DRAWN: SBC	CHECKED: SBC
DATE: 10/26/12	
SCALE: AS NOTED	
JOB NO.: 121001	
SHEET:	
A-1	
OF 2 SHEETS	

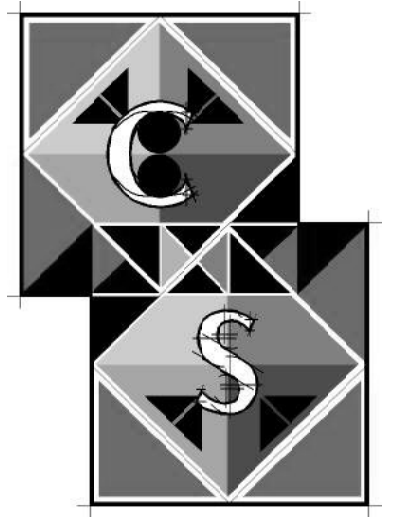


NOTICE: IT IS A VIOLATION OF LAW FOR ANY PERSON, INCLUDING ARCHITECTS, TO REPRODUCE OR ALTER THIS DOCUMENT IN ANY MANNER WITHOUT THE WRITTEN PERMISSION OF CHAIT STUDIOS ARCHITECTS. THIS DOCUMENT IS THE PROPERTY OF CHAIT STUDIOS ARCHITECTS AND IS TO BE USED ONLY FOR THE PROJECT AND SITE SPECIFICALLY IDENTIFIED HEREIN. ANY REUSE OR ALTERATION OF THIS DOCUMENT WITHOUT THE WRITTEN PERMISSION OF CHAIT STUDIOS ARCHITECTS IS STRICTLY PROHIBITED. CHAIT STUDIOS ARCHITECTS ASSUMES NO LIABILITY FOR ANY DAMAGE OR INJURY RESULTING FROM THE USE OF THIS DOCUMENT. CONTRACT NO. 121001

PROJECT: 150 LINDEN OAKS SUITE C
ROCHESTER, NEW YORK

CHAIT STUDIOS
234 MILL STREET
ROCHESTER, NEW YORK 14614
585.454.6730 FAX 585.454.5473 cs@chaitstudios.com

DRAWING:
GROUND FLOOR PLAN

DRAWN: SBC	CHECKED: SBC
DATE: 10/26/12	
SCALE: AS NOTED	
JOB NO.: 121001	
SHEET: A-2	
OF 2 SHEETS	

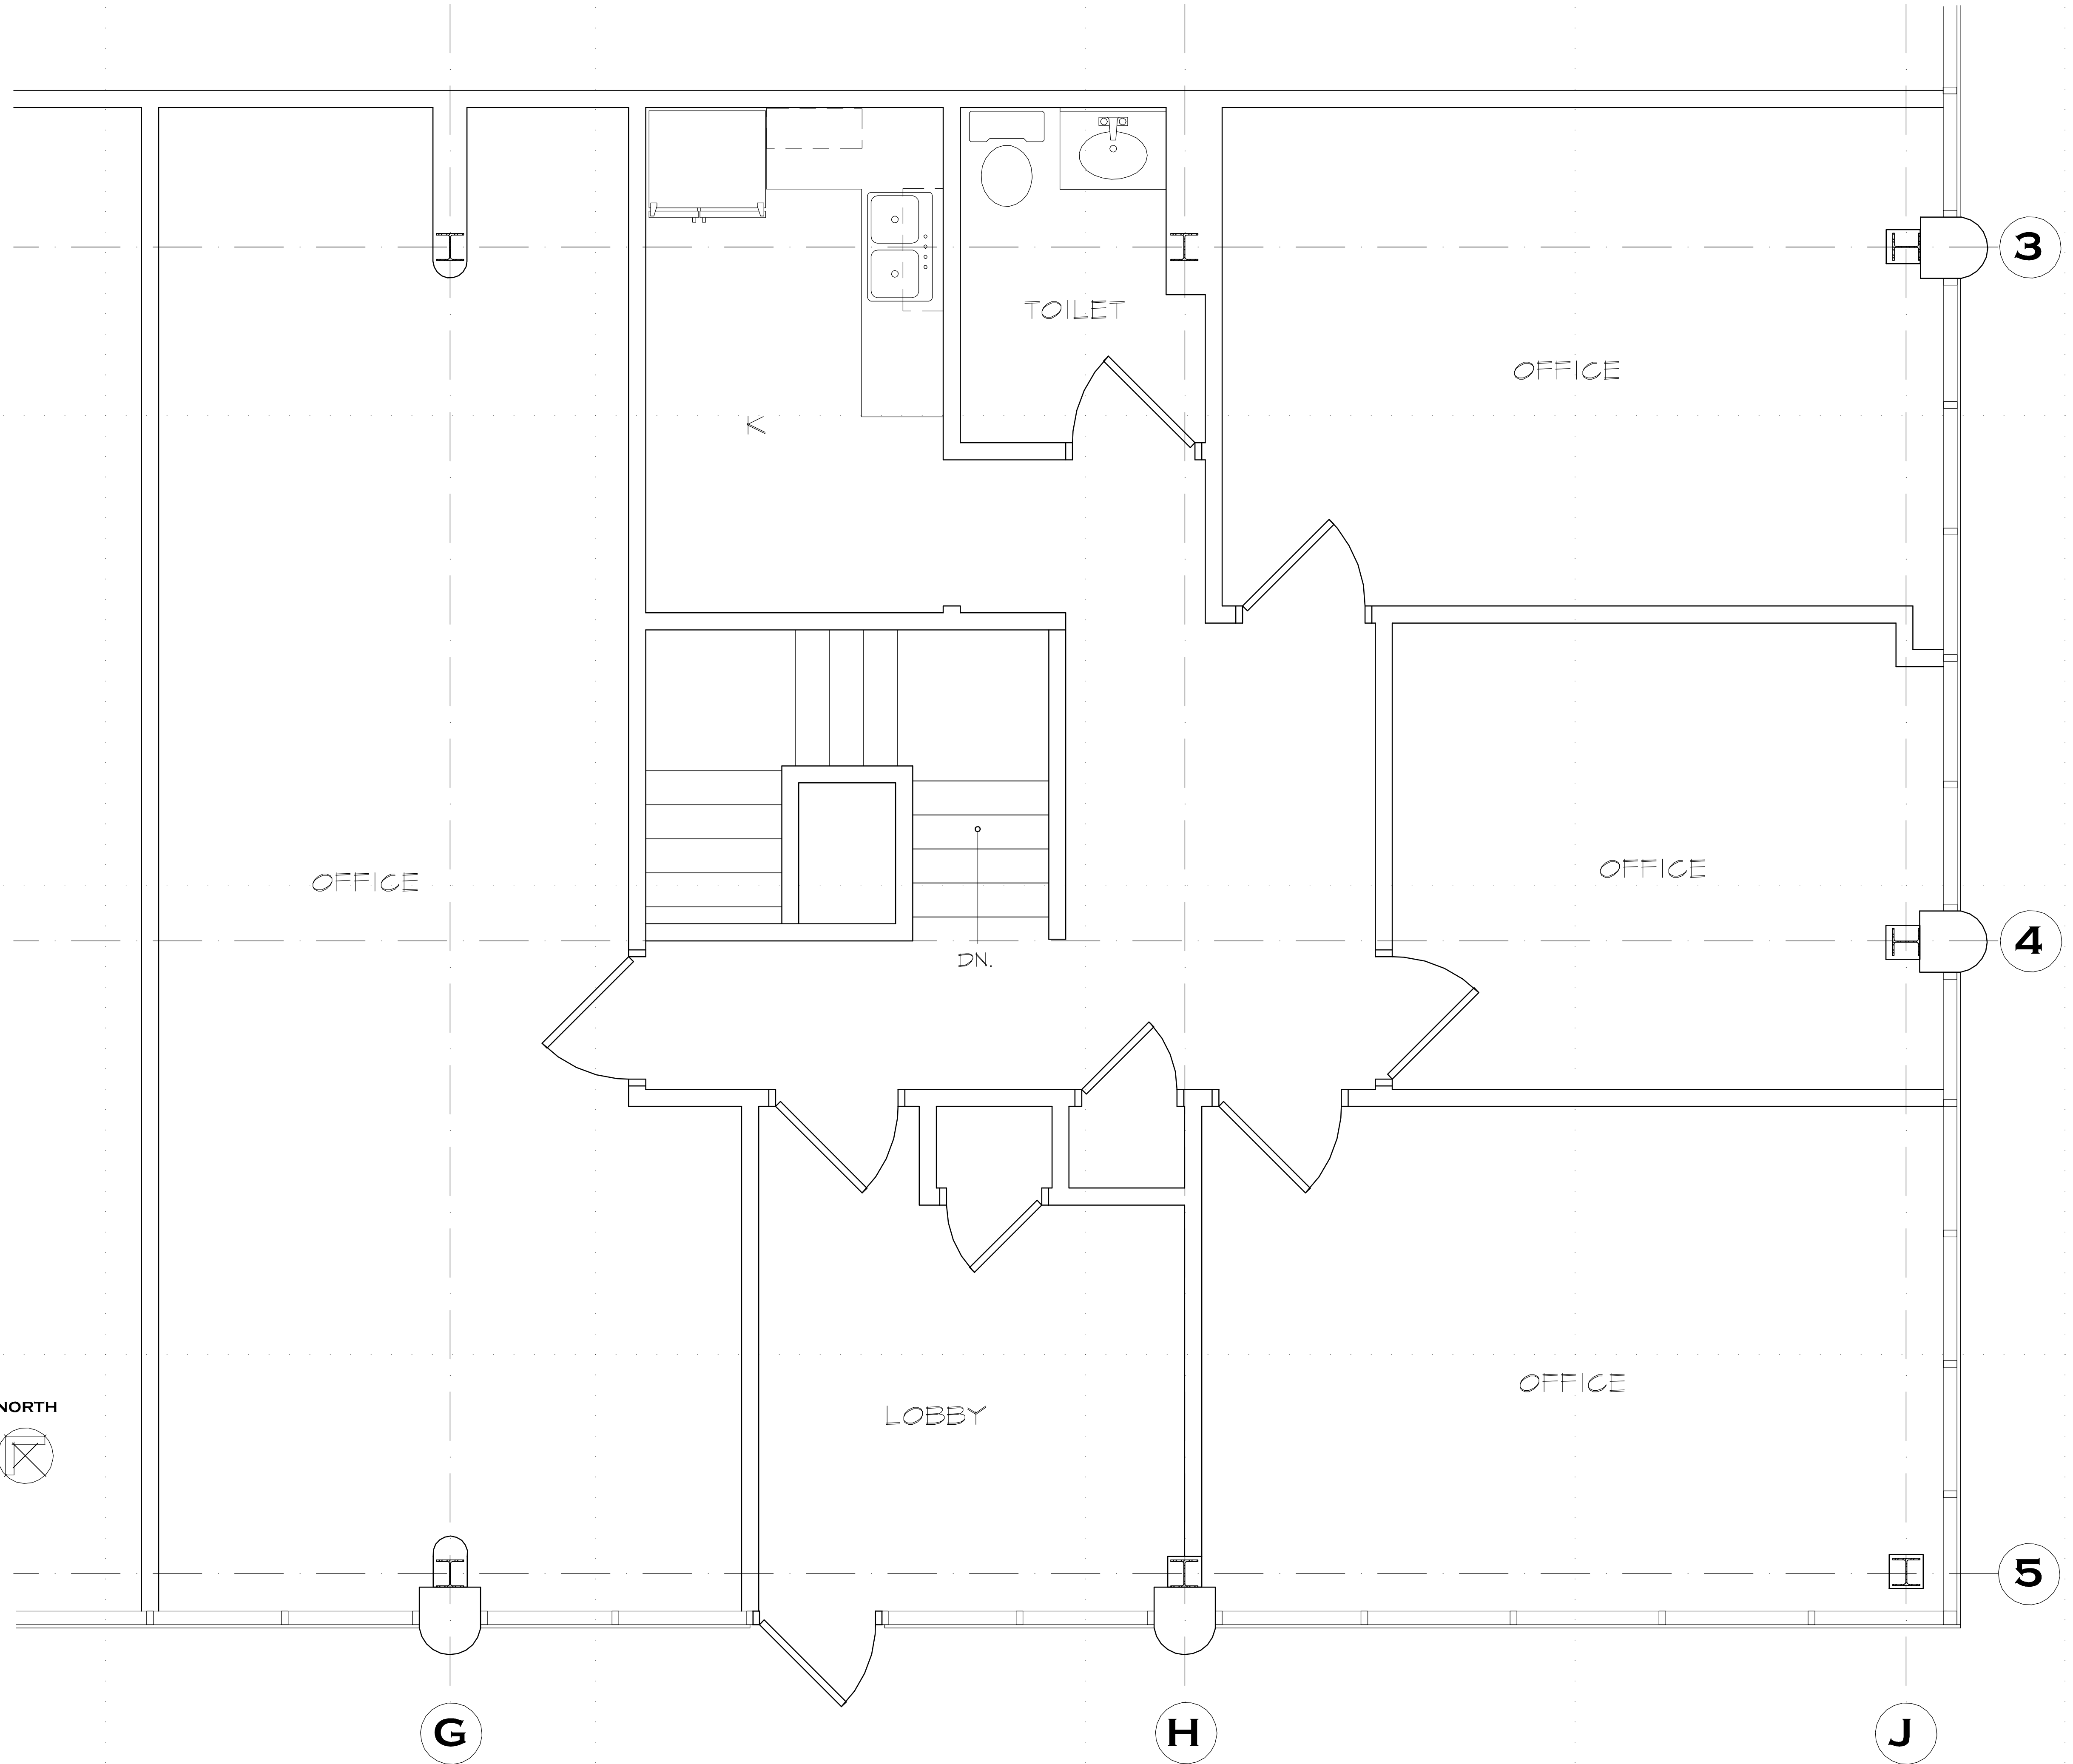

Ground Floor Plan

