


BRIGHTON HENRIETTA TOWNLINER ROAD

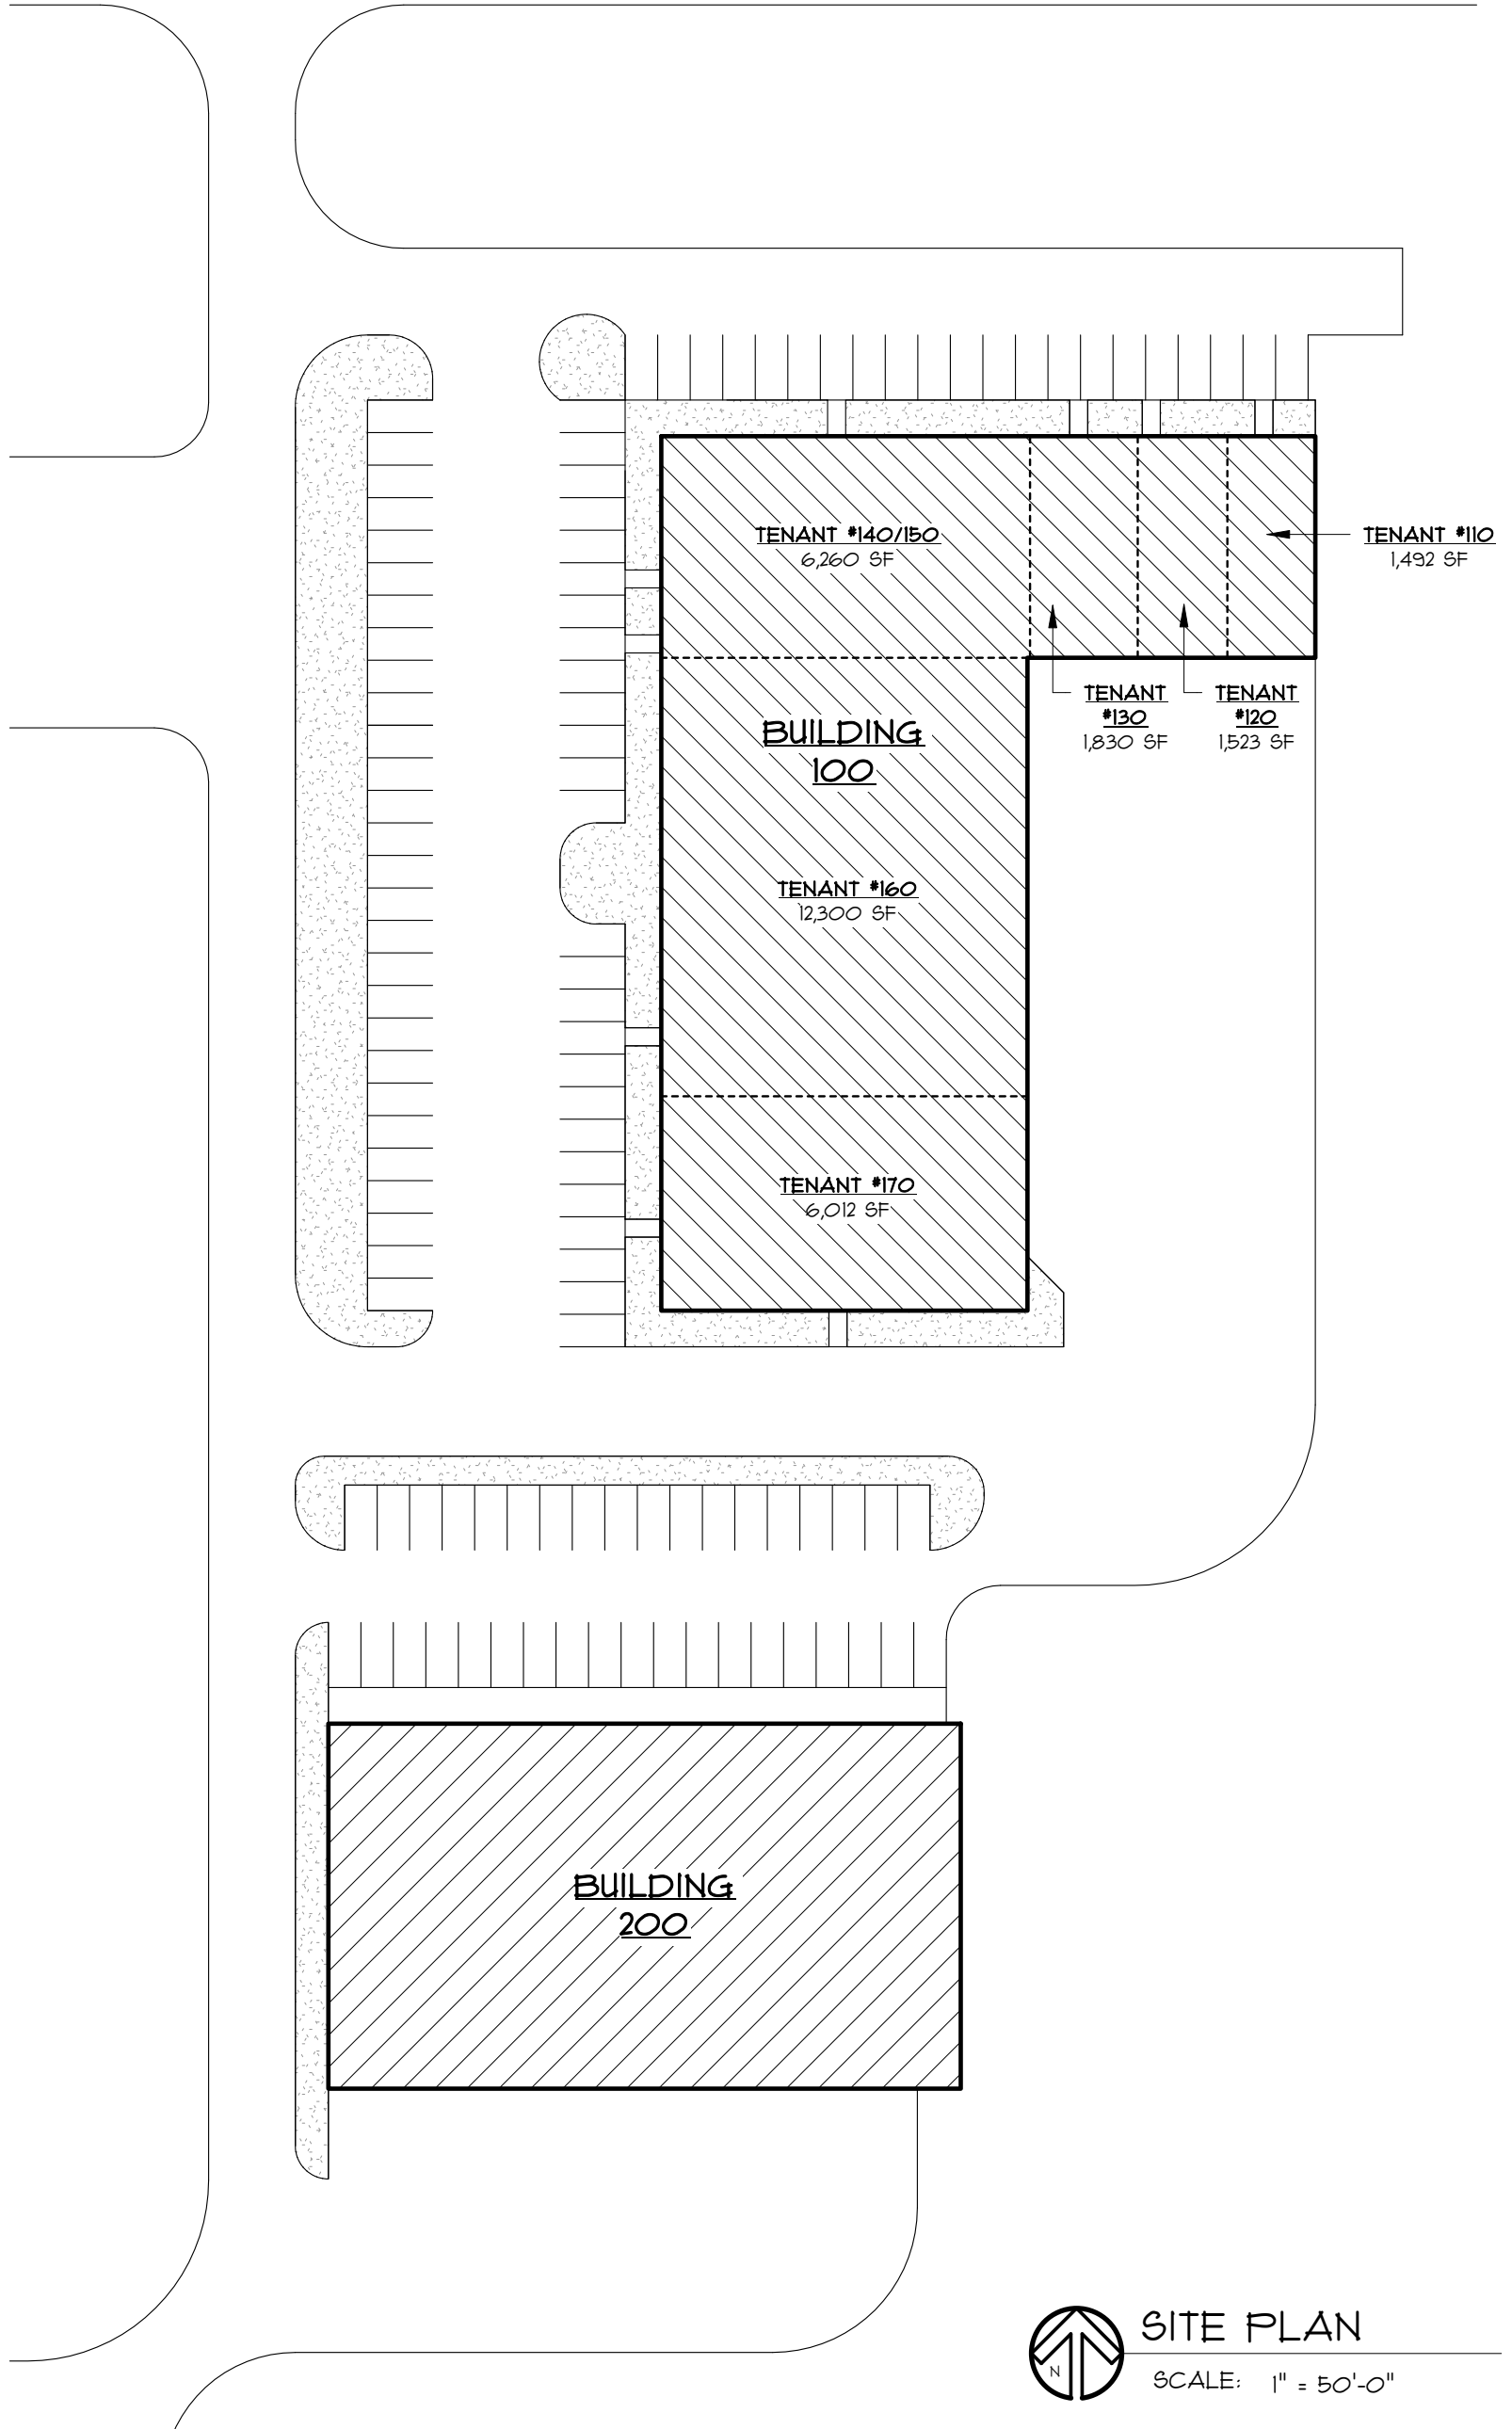

 SITE PLAN
SCALE: 1" = 50'-0"

SITE PLAN

PARDI PARTNERSHIP, P.C.
25 CIRCLE STREET, SUITE 101, ROCHESTER, NY 14607

PROJ. NO.:
20417

DATE:
07/10/2017

SCALE:
1" = 50'-0"

SKETCH #

SOUTHTOWN PLAZA ASSOCIATES
2975 BRIGHTON-HENRIETTA TOWNLINER RD.
ROCHESTER, NY 14623

A1.1