


NORTH ELEVATION

SCALE: 1/4"=1'-0"

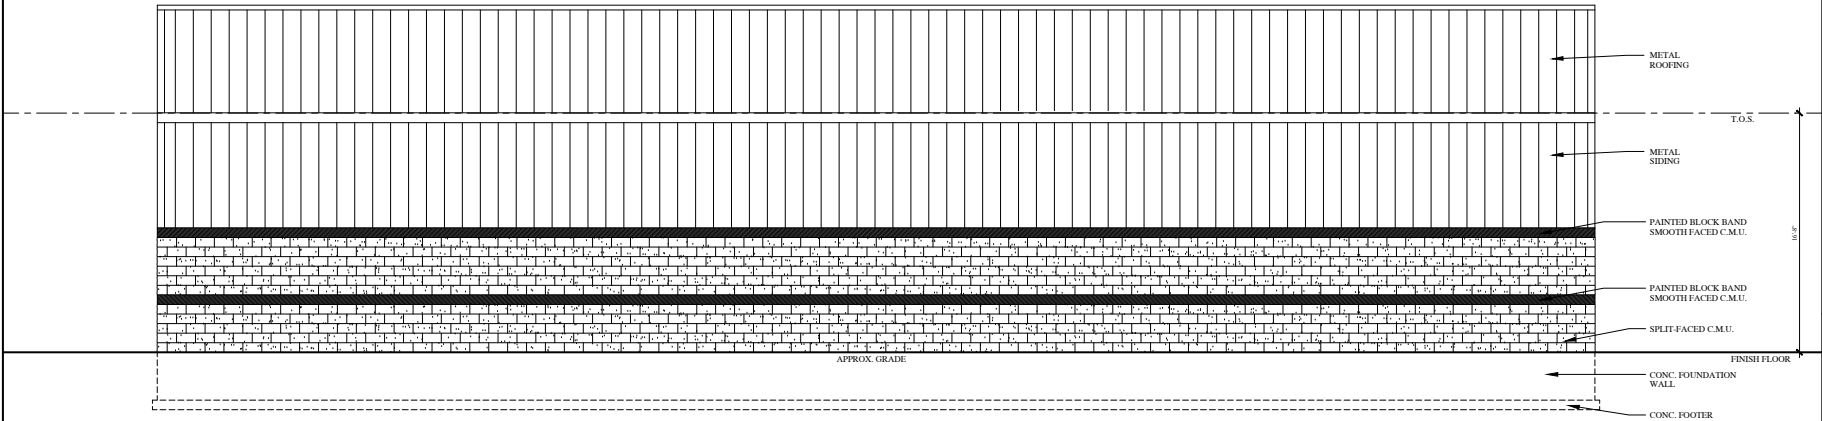

SOUTH ELEVATION

SCALE: 1/4"=1'-0"

REVISIONS

NO.	DATE	DESCRIPTION

PH: (716)667-1436
 FAX: (716)667-0163
 dmurphyts@gmail.com




ELEVATIONS
 NEW BUILDING for GROVE ROOFING
 135 FEDEX WAY
 GATES, NEW YORK

DATE: 4/5/2016
 SCALE: AS NOTED
 DRAWN: DKM
 CHECKED: DKM


A-3
 SHEET NUMBER

THE APPROVING ARCHITECT IS NOT RESPONSIBLE FOR THE FOLLOWING:
 THE ACCURACY OF THE INFORMATION PROVIDED BY THE CLIENT;
 THE QUALITY OF WORKMANSHIP;
 THE MATERIALS SPECIFICATIONS;
 THE CONSTRUCTION OF THE WORK;
 THE CONTRACTOR'S OBLIGATION TO CHECK ALL DIMENSIONS AND
 SPECIFICATIONS FROM THE FIELD OF WORK AND REPORT ANY DISCREPANCIES

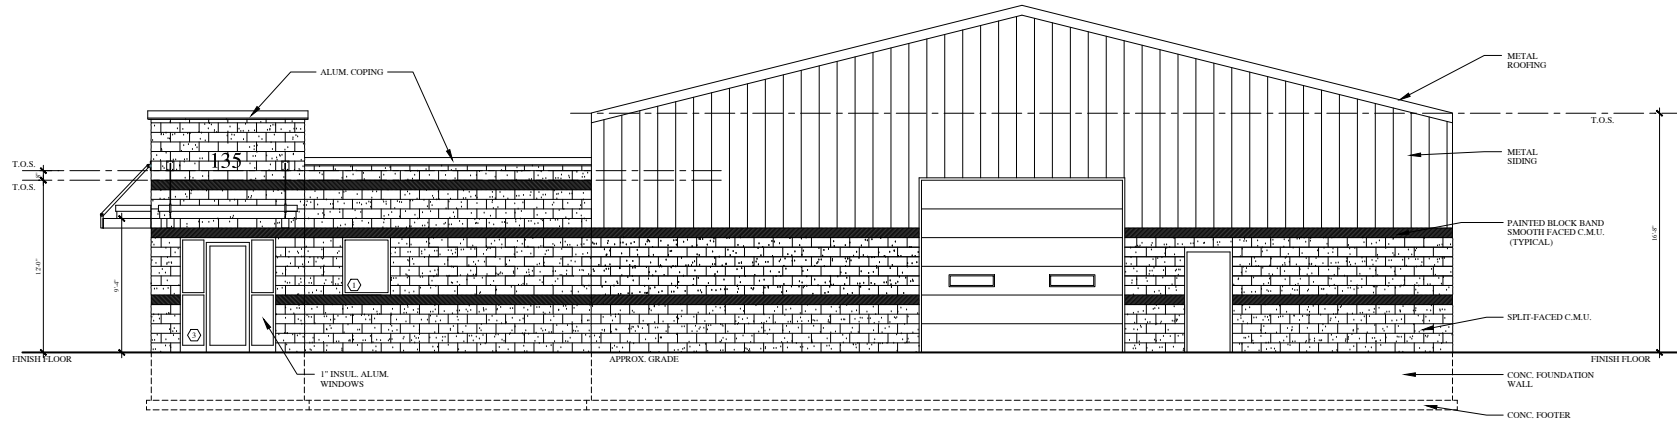

WEST ELEVATION

SCALE: 1/8"=1'-0"

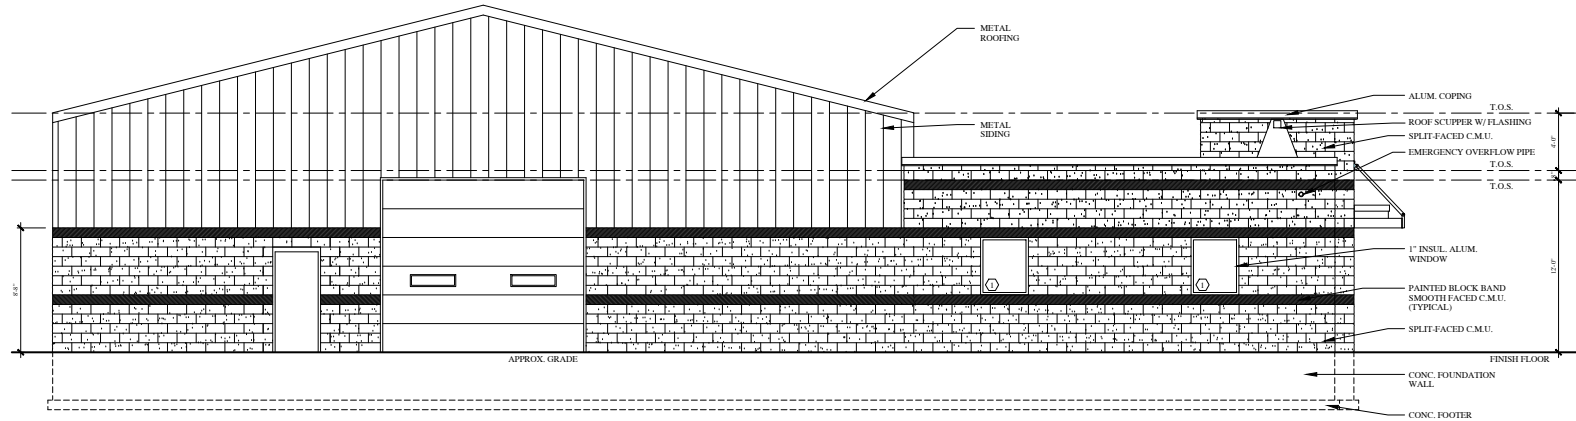

EAST ELEVATION

SCALE: 1/8"=1'-0"

REVISIONS

PH: (716)667-1436
FAX: (716)667-0163
dchurches@gmail.com

DM
DARYL MARTIN
ARCHITECT
3051 Everett Road Tonawanda, NY 14153

ELEVATIONS
NEW BUILDING FOR GROVE ROOFING
135 FEDEX WAY
GATES, NEW YORK

DATE: 4/5/2016
SCALE: AS NOTED
DRAWN: DKM
CHECKED: DKM

DATE: 4/5/2016
SCALE: AS NOTED
DRAWN: DKM
CHECKED: DKM

A-4
SHEET NUMBER

THE APPROVING ARCHITECT IS NOT RESPONSIBLE FOR THE FOLLOWING:
THE CONTRACTOR'S QUALITY OF WORKMANSHIP
THE CONTRACTOR'S FAILURE TO FOLLOW THE STAMPED DRAWINGS
AND TO MAINTAIN ACCURACY OF THE DRAWINGS THROUGHOUT THE
PROJECT.
THESE DRAWINGS HAVE BEEN PROFESSIONALLY REVIEWED AND ADOPTED BY
THE APPROVING ARCHITECT AND THE ARCHITECT'S PROFESSIONAL SEAL
HAS BEEN PLACED ON THESE DRAWINGS FOR THE NEW YORK STATE BUILDING
LAW.
THE CONTRACTOR AND ANY OTHERS ARE REQUIRED TO CHECK ALL DIMENSIONS AND
SPECIFICATIONS FROM THESE DRAWINGS AND BEFORE ANY COMMENCEMENT