


WEST RIDGE ROAD

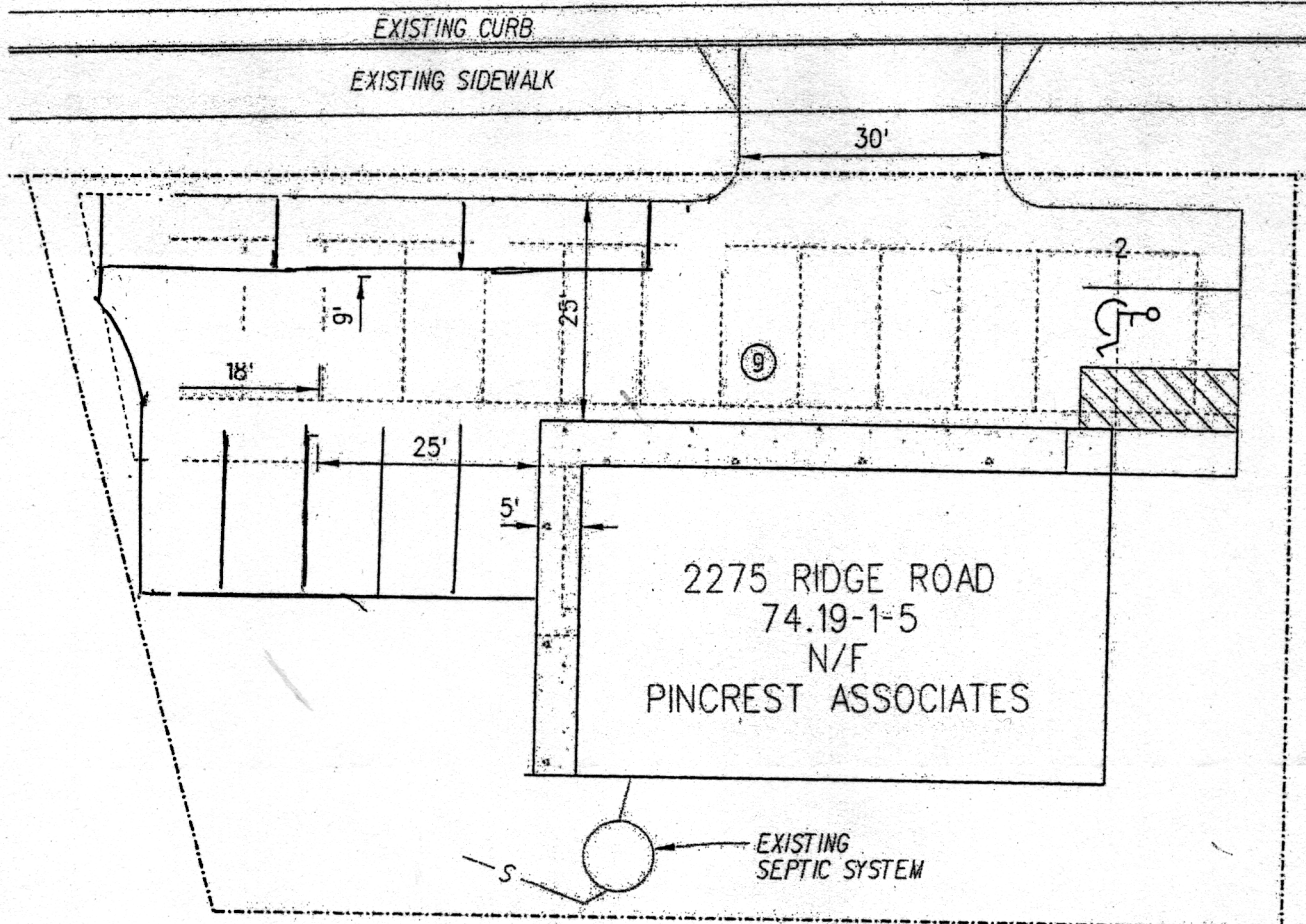

20 10 0 20 40 60



SCALE IN FEET

TYLIN INTERNATIONAL

255 EAST AVENUE
ROCHESTER, NY 14604
(585) 512-2000

DRAWING TITLE:

FIGURE 1

PROJECT NAME:

2275 WEST RIDGE ROAD
TOWN OF GREECE, NEW YORK

CLIENT:

SHAHEEN MANAGEMENT COMPANY
1400 ST. PAUL STREET, ROCHESTER, NY 14621

PROJECT NO.:

434675.22

PROJ. MGR.:

RLK

DATE:

5/15/12

DRAWN BY:

CNH

SCALE:

1" = 20'

CHECKED BY:

DRAWING NO.:

F-1