


35' x 140' Office  
11' Eave Height

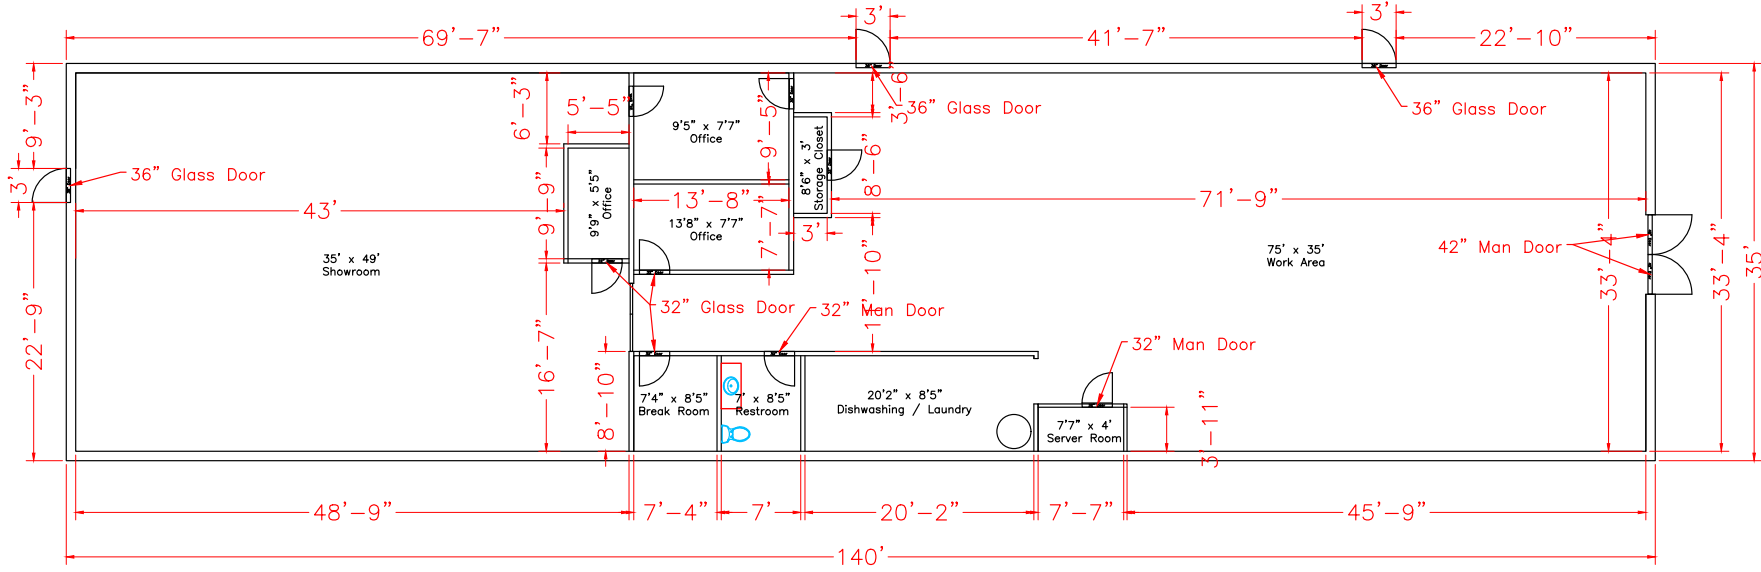

REVISIONS	
DATE	DESCRIPTION
07/27/20	Created Drawing

PROJECT TITLE:	5885 Transit Road	PAGE 5
CLIENT:	5885 Transit Road	
LOCATION:	5885 Transit Road	
PAGE TITLE:	Office 35'x140'	

6957 SPEEDWAY BLVD. SUITE 106  
LAS VEGAS, NEVADA 89115  
PHONE: 323-379-5840  
EMAIL: SALES@IRMARFER.COM  
WWW.IRMARFER.COM  
WWW.TWOSTORYTENTS.COM

**IRMARFER STRUCTURES US**  
The information contained in this document is the sole property of Irmarfer Structures US and Hank Parker's Event Services. Any reproduction or redistribution of this document or its contents without the written permission of Irmarfer Structures US and Hank Parker's Event Services is strictly prohibited.

**HANK PARKER'S EVENT SERVICES**