



GRAPHIC SCALE




REFERENCES:

1. IMOGENE GILBERT TO SUZANNE E. GILBERT BY DEED FILED 10/28/2003 AS LIBER 1088 OF DEEDS, PAGE 341.
2. IMOGENE M. GILBERT TO IMOGENE M. GILBERT (SHE TENANT) & SUZANNE E. GILBERT BY DEED FILED 11/29/2003 AS LIBER 8073 OF DEEDS, PAGE 347.
3. "MEDMAN FARMS SUBDIVISION", FILED IN CASE A-8 OF MAPS.
4. "DEERFIELD WOODS SUBDIVISION", FILED 11/16/1994 AS LIBER 232 OF MAPS, PAGE 56.
5. "LANDS TO BE TRANSFERRED TO THE STATE UNIVERSITY OF NEW YORK FOR EMERGENCY COLLEGE", UNRECORDED MAP #2018-14A, DATED 2/8/2013.
6. "REMAINING PARCEL BOUNDARY SURVEY", UNRECORDED MAP #2015-14B, DATED 2/8/2013.
7. MONROE COUNTY D.O.T. ACQUISITION MAPPING COUNTY ROAD 239 - WESTFALL ROAD MAP #75 PARCEL #1 MAP #80
8. NO ABSTRACT OF TITLE PROVIDED FOR SURVEY.

SURVEY NOTES:

THE HORIZONTAL DATUM (NAD 1927) TO THE N.Y.S. PLANE COORDINATE SYSTEM, WESTERN ZONE, TRANSVERSE MERCATOR SYSTEM, BEARINGS SHOWN HEREON ARE REFERENCED TO GRID DISTANCE SHOWN ARE GROUND. SURVEY WORK FOR THIS MAP WAS COMPLETED TO AN ACCURACY OF 1 PART IN 10,000 (1:10,000) OR BETTER.

NY PEOPLE OF THE STATE OF NEW YORK
60 WESTFALL ROAD

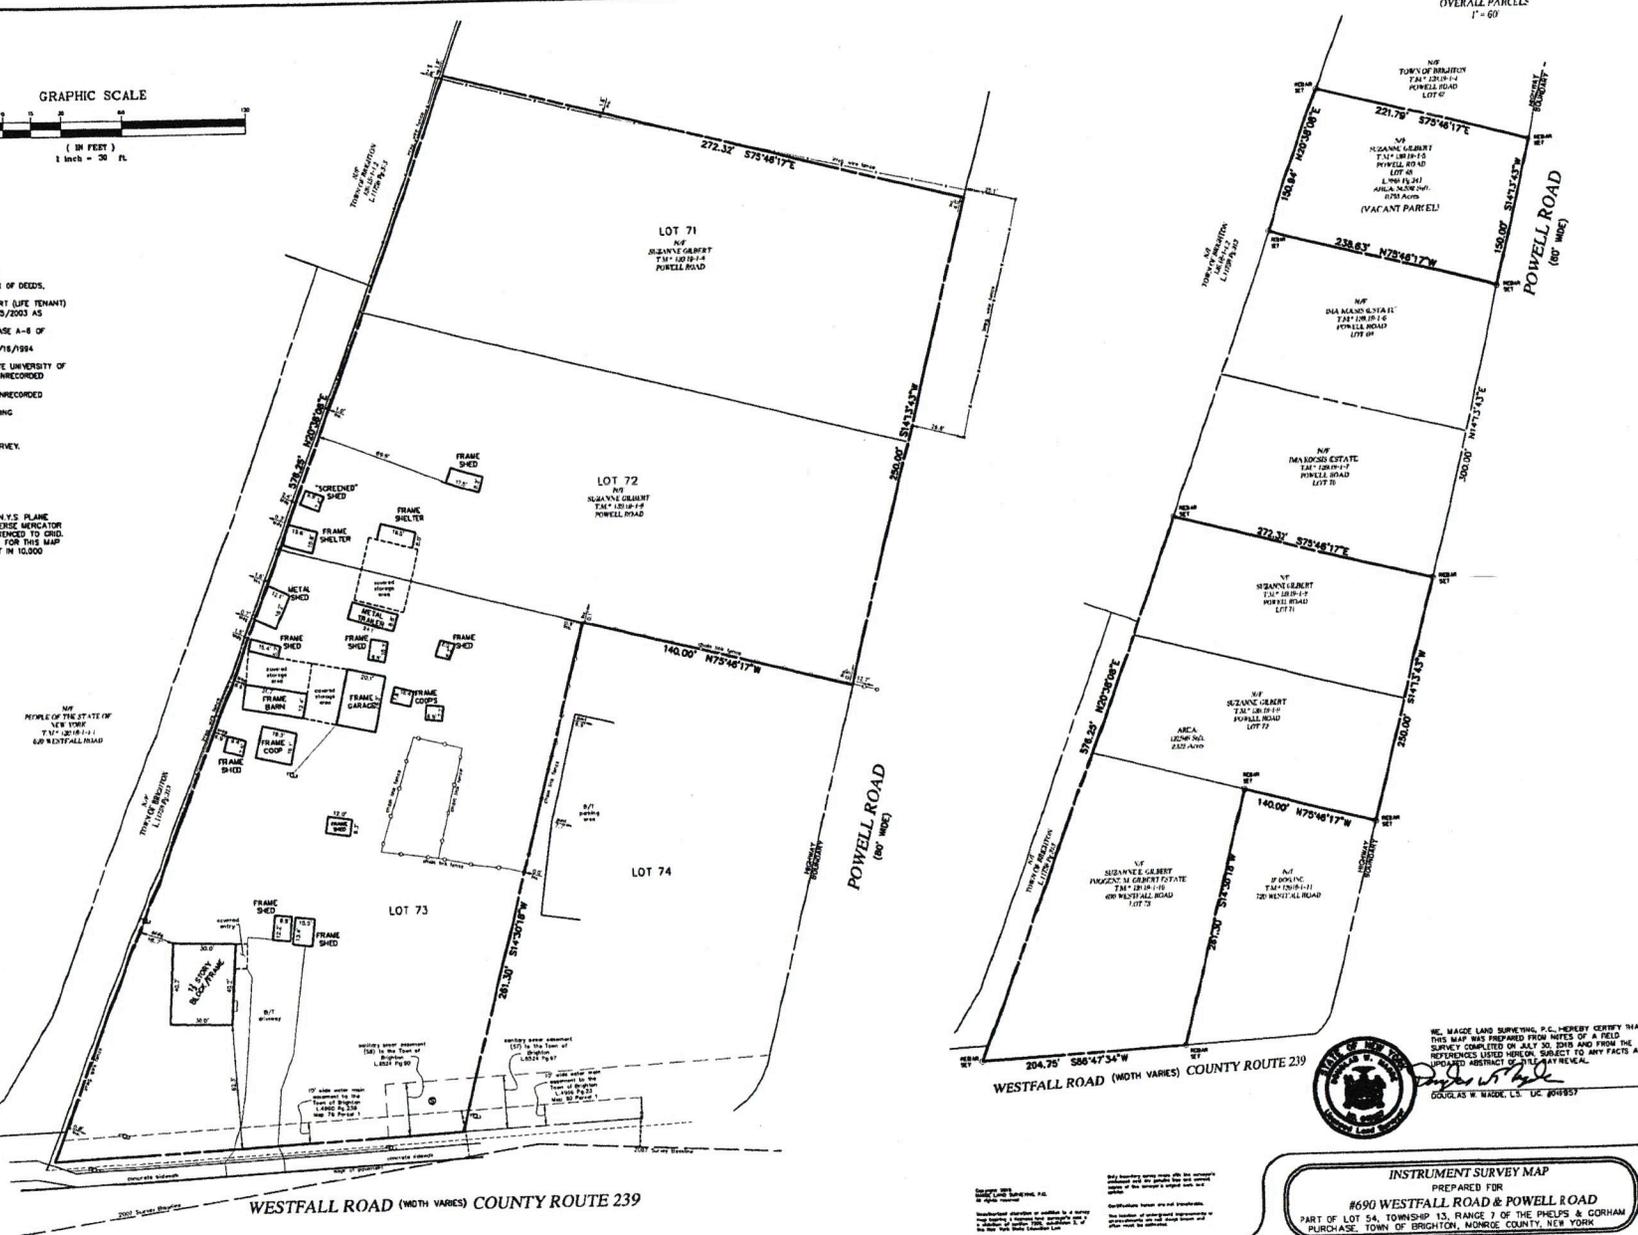

OVERALL PARCELS 1" = 60'



WE, MAGDE LAND SURVEYING, P.C., HEREBY CERTIFY THAT THIS MAP WAS PREPARED FROM NOTES OF A FIELD SURVEY CONDUCTED BY SAID SURVEYOR AND FROM THE REFERENCES LISTED HEREON, SUBJECT TO ANY FACTS AN UNDISCOVERED RESTRICTION TO TITLE MAY REVEAL.

Douglas W. Wark

DOUGLAS W. WARK, L.S., No. 049857

INSTRUMENT SURVEY MAP
PREPARED FOR
#690 WESTFALL ROAD & POWELL ROAD
PART OF LOT 54, TOWNSHIP 13, RANGE 7 OF THE PHELPS & GORHAM PURCHASE, TOWN OF BRIGHTON, MONROE COUNTY, NEW YORK

MAGDE LAND SURVEYING, P.C.
4460 CULVER ROAD ** NEW YORK ** 14822
ROCHESTER ** NEW YORK ** 14622
604 - 6149 (FAX) ** email: emagde@magdesurveying.com
654 - 5897 ** (585)

